

HEART RHYTHM 2011

MAY 4 - 7, 2011

MOSCONE CENTER SOUTH HALL A - C

SAN FRANCISCO, CA

**FLOOR PLAN SUBJECT TO CHANGE

REVISION DATE:
2/2/2011 AP

BOOTH COUNT



Inventory as of 02/02/2011

Dimension	Size	Qty	SqFt
10'x10'	100	114	11,400
10'x20'	200	25	5,000
20'x20'	400	10	4,000
20'x30'	600	5	3,000
20'x40'	800	4	3,200
20'x50'	1,000	1	1,000
20'x60'	1,200	1	1,200
30'x40'	1,200	1	1,200
20'x70'	1,400	1	1,400
30'x50'	1,500	1	1,500
40'x40'	1,600	1	1,600
40'x50'	2,000	1	2,000
40'x60'	2,400	1	2,400
50'x50'	2,500	1	2,500
40'x80'	3,200	1	3,200
60'x110'	6,600	1	6,600
90'x90'	8,100	1	8,100
80'x110'	8,800	2	17,600
110'x110'	12,100	1	12,100
Totals:	173	89,000	

BLDG. LEGEND:

- PORTS:
- ELECTRICAL, WATER, DRAIN & AIR
 - ELECTRICAL (ONLY)
 - ELECTRICAL & DRAIN
 - ELECTRICAL, WATER & AIR (NO DRAIN)
 - ELECT., WATER, DRAIN & AIR (2 PORTS)
 - AIR WALL, FOLDED
 - AIR WALL, EXPANDED
 - ROLL UP METAL DOOR/FIRE DOOR

- CEILING HEIGHTS:
- ROOMS 100, 101, 105 & 106: 16 FEET
 - ROOMS 102 AND 103: 24 FEET
 - ROOMS 104: 23 FEET
 - CEILING HEIGHT VARIES AT THE ENDS OF HALLS A AND C

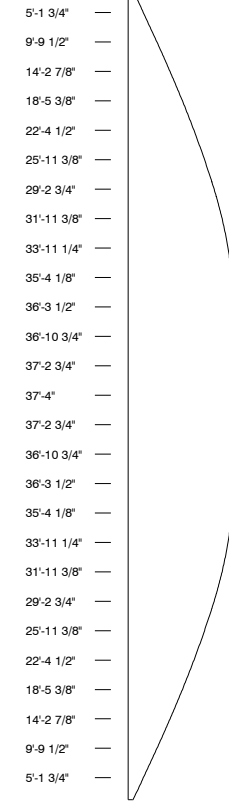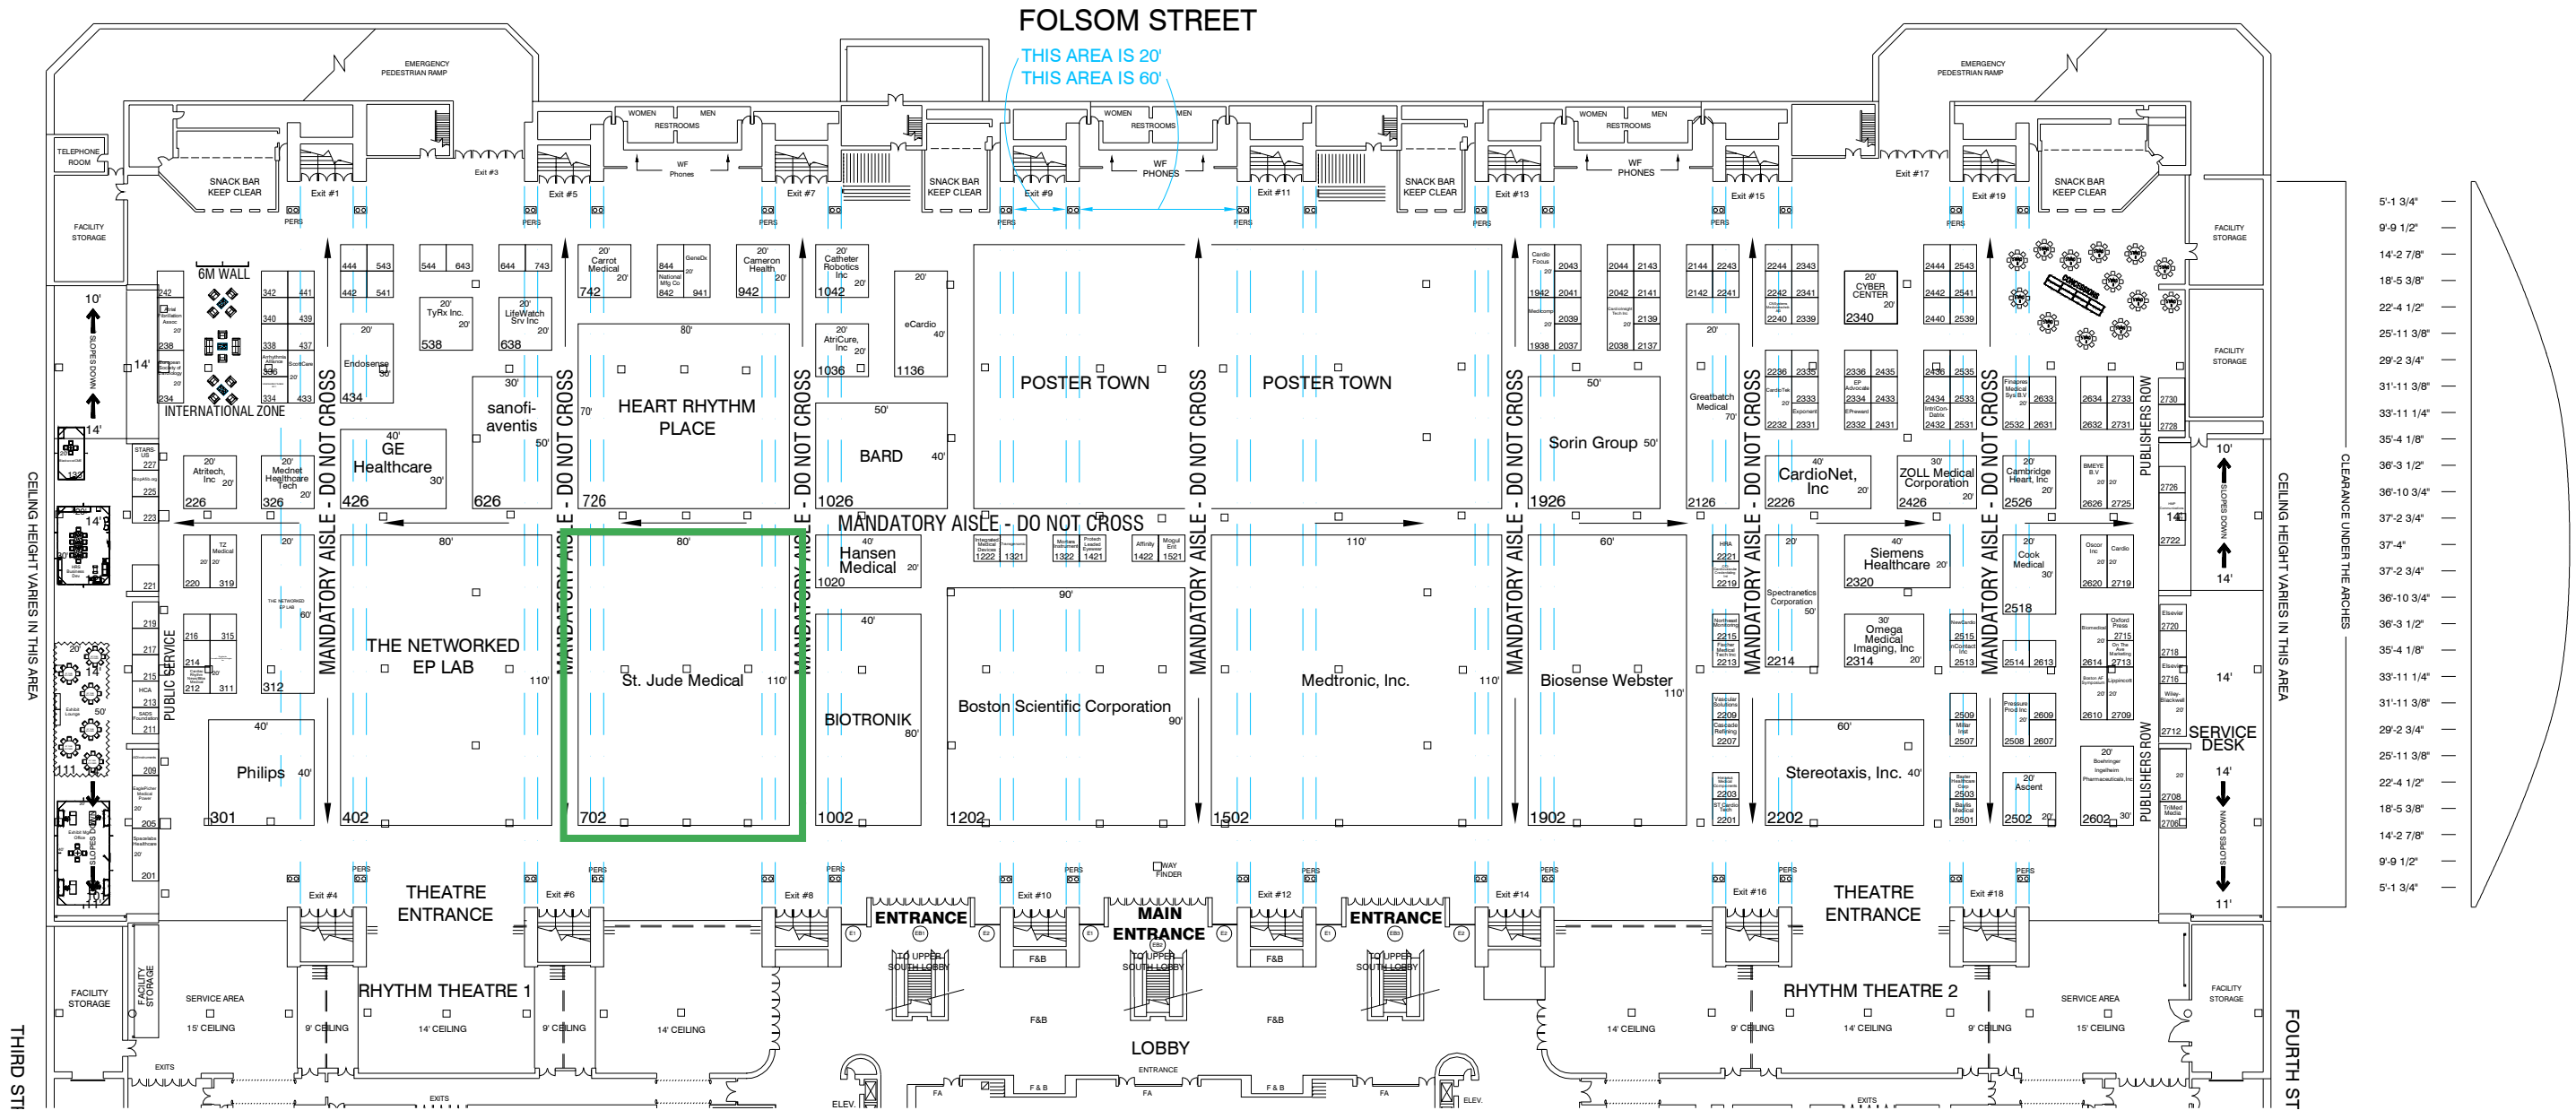

FREEMAN

DRAWING STARTED:
2/2/2011 AP
FILE PATH:
J:\2011\Shows\HRS_2011_Plans\HRS_2011_02.02.2011_recover.dwg

DRAWING NAME:
HRS 2011_02.02.2011_RECOVER
HALL NAME:
Moscone Center
JOB NUMBER:
5910
ACCT. EXEC.
Hugo Gonzalez
NOT TO SCALE

DISCLAIMER

EVERY EFFORT HAS BEEN MADE TO ENSURE THE ACCURACY OF ALL INFORMATION CONTAINED ON THIS FLOORPLAN. HOWEVER NO WARRANTIES, EITHER EXPRESSED OR IMPLIED ARE MADE WITH RESPECT TO THIS FLOORPLAN. IF THE LOCATION OF BUILDING COLUMNS, UTILITIES OR OTHER ARCHITECTURAL COMPONENTS OF THE FACILITY IS A CONSIDERATION IN THE CONSTRUCTION OR USAGE OF AN EXHIBIT, IT IS THE SOLE RESPONSIBILITY OF THE EXHIBITOR TO PHYSICALLY INSPECT THE FACILITY TO VERIFY ALL DIMENSIONS AND LOCATIONS.
COPYRIGHT 2007, FREEMAN CO.
ALL RIGHTS RESERVED.